



KEY


- 1. THIS DRAWING IS TO BE READ IN CONJUNCTION WITH ALL OTHER RELEVANT DOCUMENTATION.
- 2. DO NOT SCALE FROM THIS DRAWING, USE ONLY PRINTED DIMENSIONS.
- 3. ALL DIMENSIONS , CHAINAGES, LEVELS AND COORDINATES ARE IN METRES UNLESS DEFINED OTHERWISE.
- 4. THIS DRAWING IS TO BE READ IN CONJUNCTION WITH THE PROJECT HEALTH & SAFETY FILE FOR ANY IDENTIFIED POTENTIAL RISKS.

 


ROOF PLAN

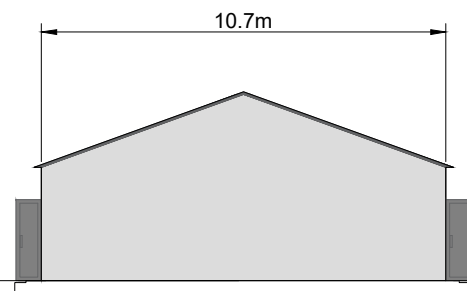


END- ELEVATION

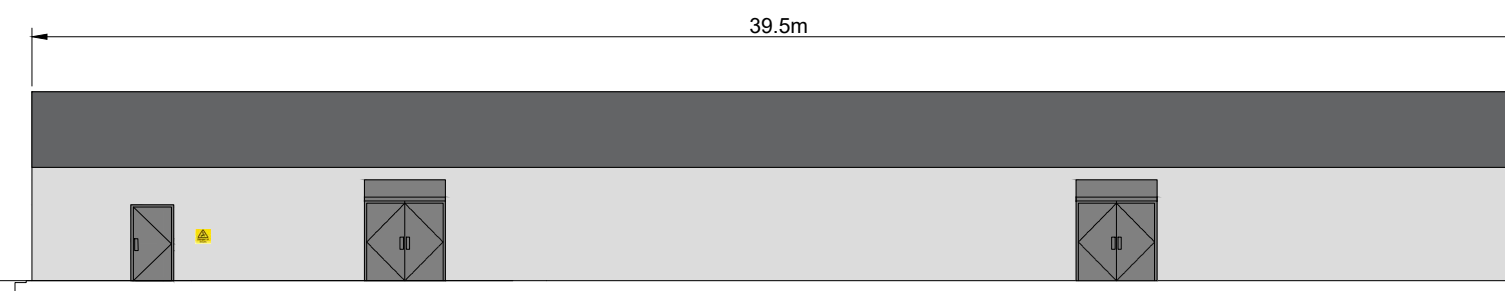


FRONT ELEVATION

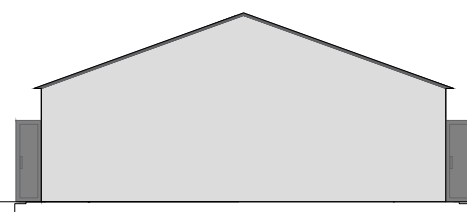

END ELEVATION

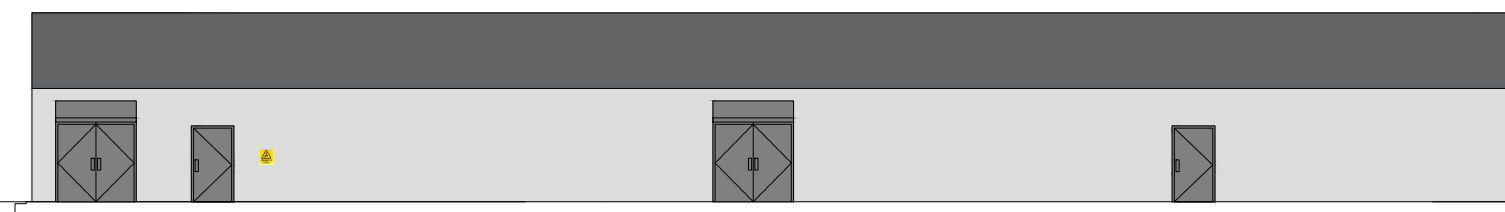

REAR ELEVATION

 

Scale 1:200 @ A3



Energy Isles Wind Farm
EIA Report

Figure 3.8

Indicative Substation Elevation

Date: 26/03/2019 Drawn by: KB Checked by: DB Version: V1